


TOWN PLANNING COMMITTEE13th MARCH, 1969230. CONSERVATION AREA, ST. LEONARDS - CIVIC AMENITIES ACT 1967

Upon his further discussions with the Burton's St. Leonards Preservation Society as requested by the Committee in Minute No. 212 (13th February 1969).

RESOLVED That -


- (i) The area shown edged black on Plan No. TP.CAA. 2-2 and entitled "Conservation Area No. 2, St. Leonards" be designated a Conservation Area for the purposes of Section 1 of the Civic Amenities Act 1967 being an area of special architectural and historic interest, the character or appearance of which it is desirable to preserve or enhance.
- (ii) The Town Clerk be requested to give and publish notices required in this connection.
- (iii) The Borough Surveyor be requested to report from time to time upon the positive steps required for the preservation and enhancement of this area.

I HEREBY CERTIFY this to be a true copy of
the Original Minute.

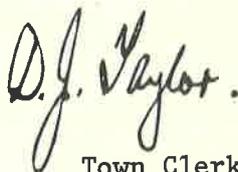
Town Clerk

ST. LEONARDS CONSERVATION AREA 2

ARCHERY ROAD	-		
BOSCOBEL ROAD	23-30 inc		
DECIMUS BURTON WAY	All	ROAD	All
EAST ASCENT	1-25 inc	ROAD	"
HIGHLANDS GARDENS	3-6 inc	"	"
KENILWORTH ROAD	All of west	ROAD	1-21 odd
side from Decimus Burton Way to 30 m south from junction with Pevensey Road		ROAD	All
MAZE HILL	All	ROAD	"
MAZE HILL TERRACE	All	ROAD	All
MARINA	36-52 inc	TERRACE	"
MERCATORIA	1-11 inc	TERRACE	1-12 inc
PEVENSEY ROAD	9-14 ^A inc	"	1-31 odd
QUARRY HILL	All	TERRACE	All
STANHOPE PLACE	1-14 inc	TERRACE	"
THE LAWN	1-10 inc	TERRACE	"
THE MOUNT	1-11 inc	TERRACE	"
THE UPLANDS	1-6 inc	TERRACE	"
UPPER MAZE HILL	1	TERRACE	"
WEST ASCENT	4-6 inc	TERRACE	"

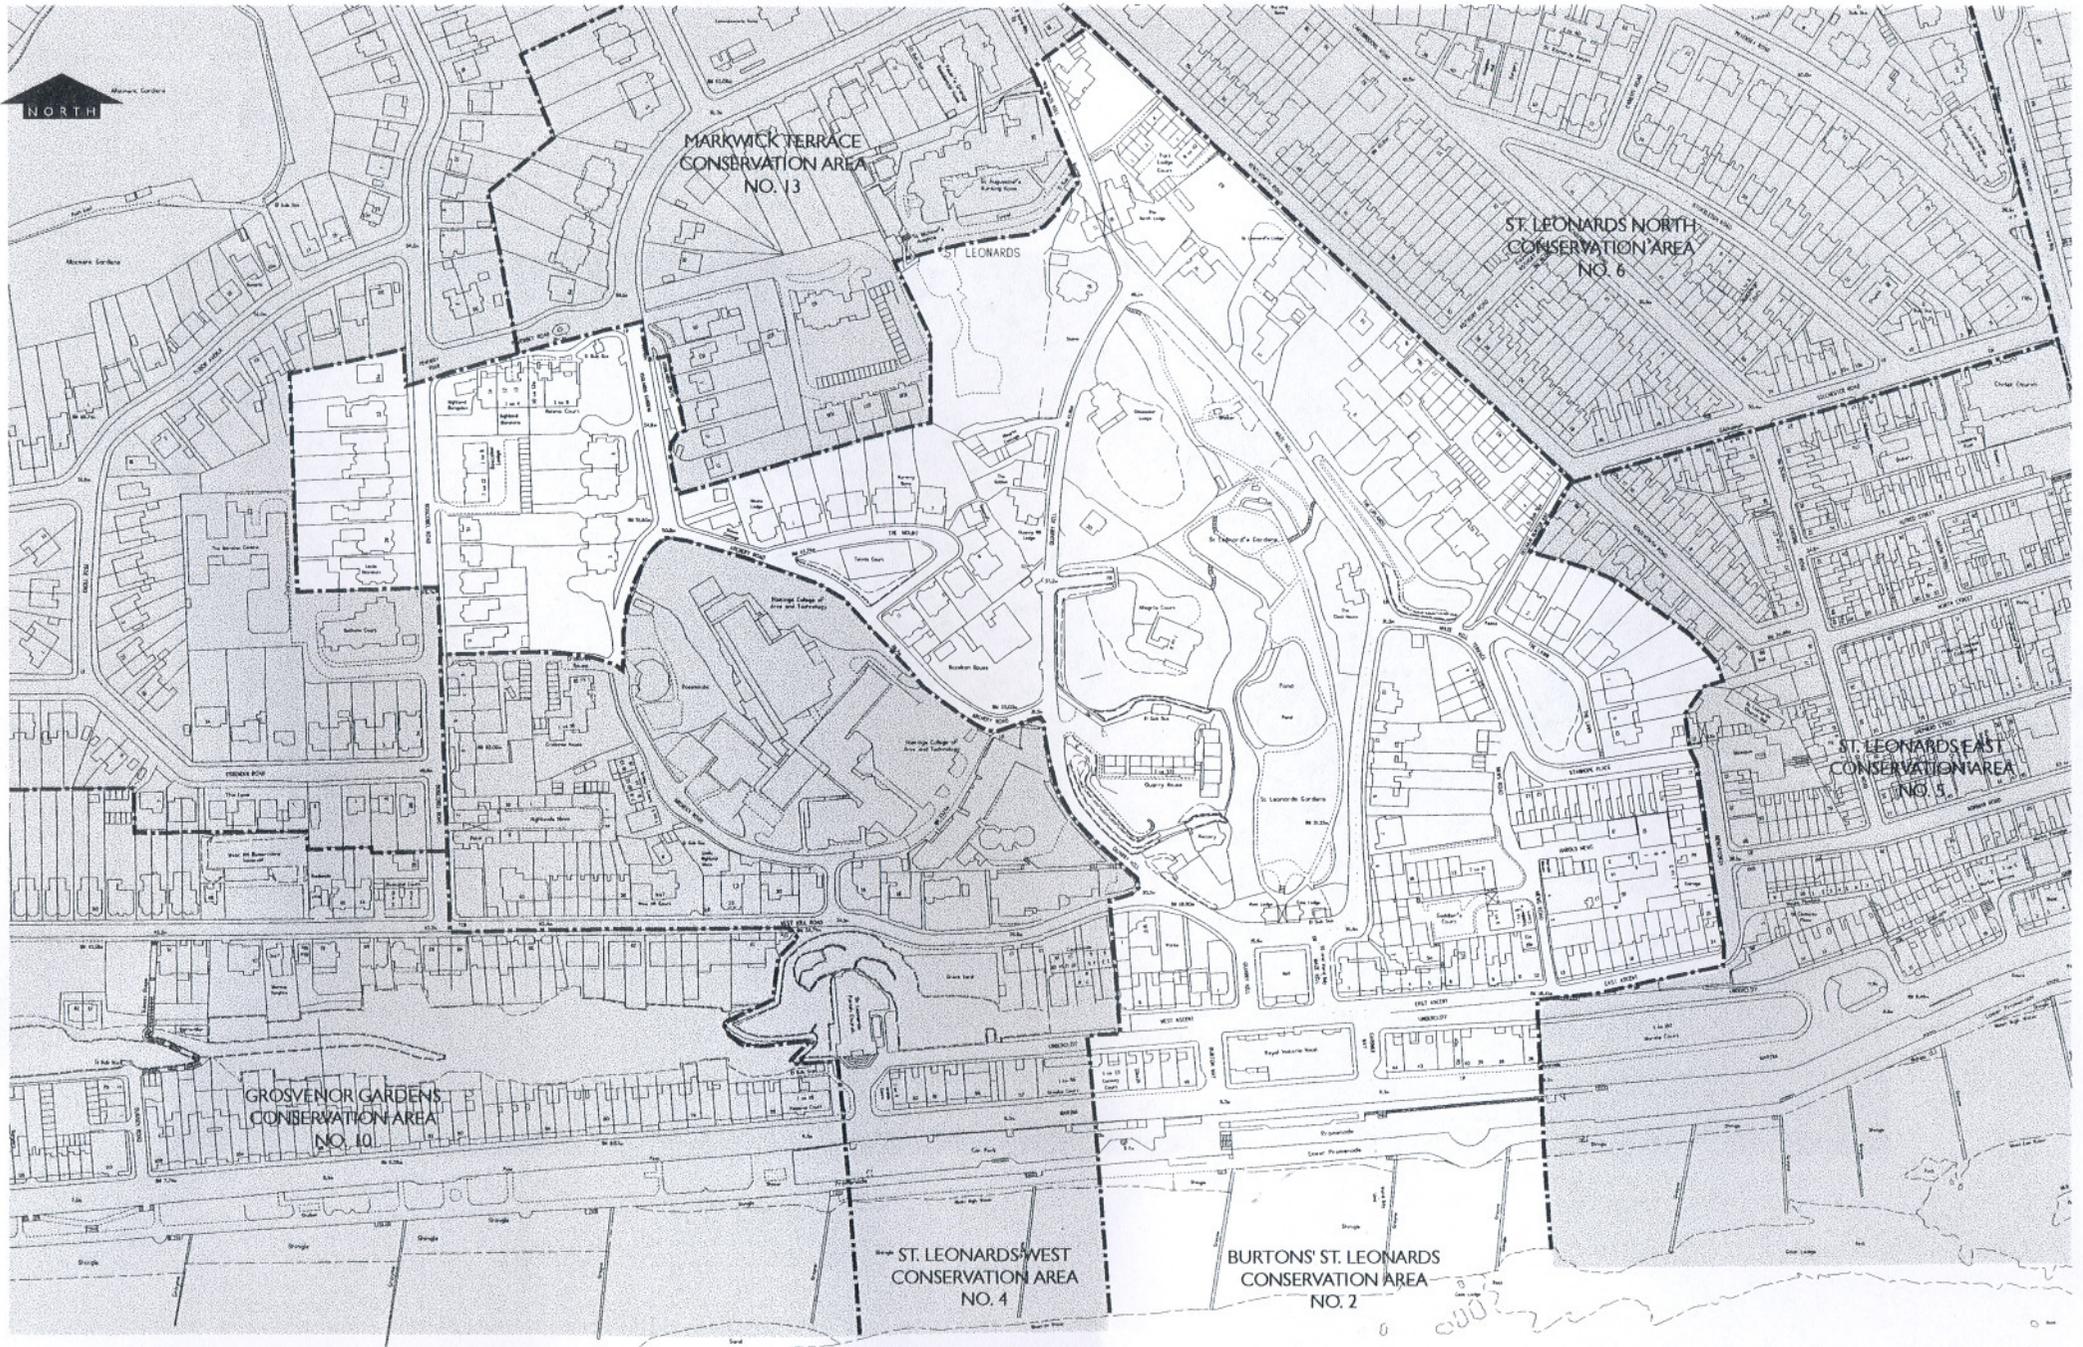

OS DATA REPRODUCED WITH THE PERMISSION OF THE CONTROLLER OF HMSO. CROWN COPYRIGHT-RESERVED LICENCE NO. LA078190

Scale 1:251

Approximate area: 17.2 ha

Designated 1972

2. BURTONS' ST. LEONARD