

Figures




<http://www.ordnancesurvey.co.uk/oswebsite/docs/licences/os-opendata-licence.pdf>




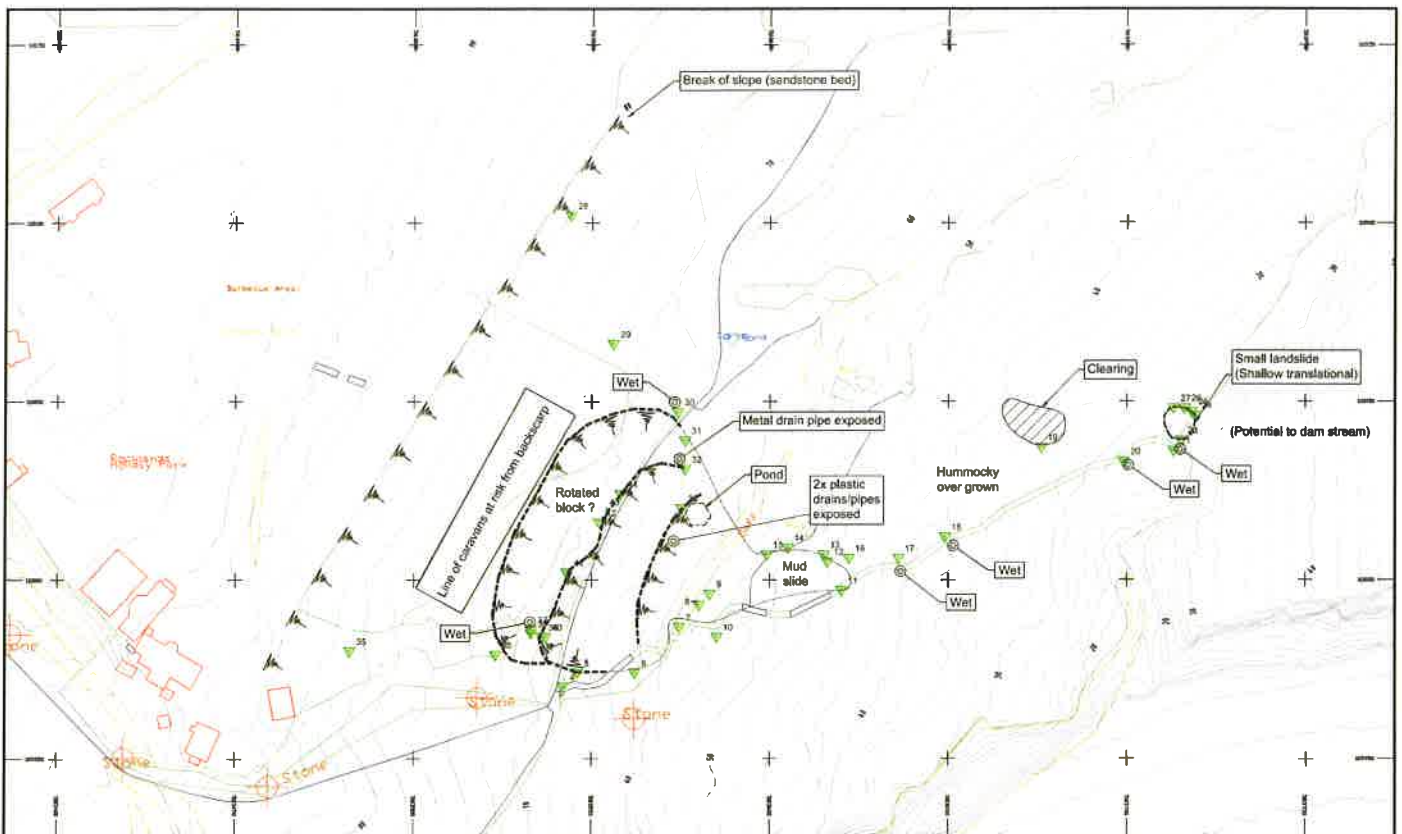
"Aerial photograph was obtained from GoogleEarth Pro licenced to Coffey Geotechnics"

drawn	SF		client:	HASTINGS BOROUGH COUNCIL	
date	APR 2014		project:	ECCLESBOURNE GLEN	
scale	NTS		title:	STUDY AREA LOCATION PLAN	
original size	A4		project no:	02255AA	fig no:

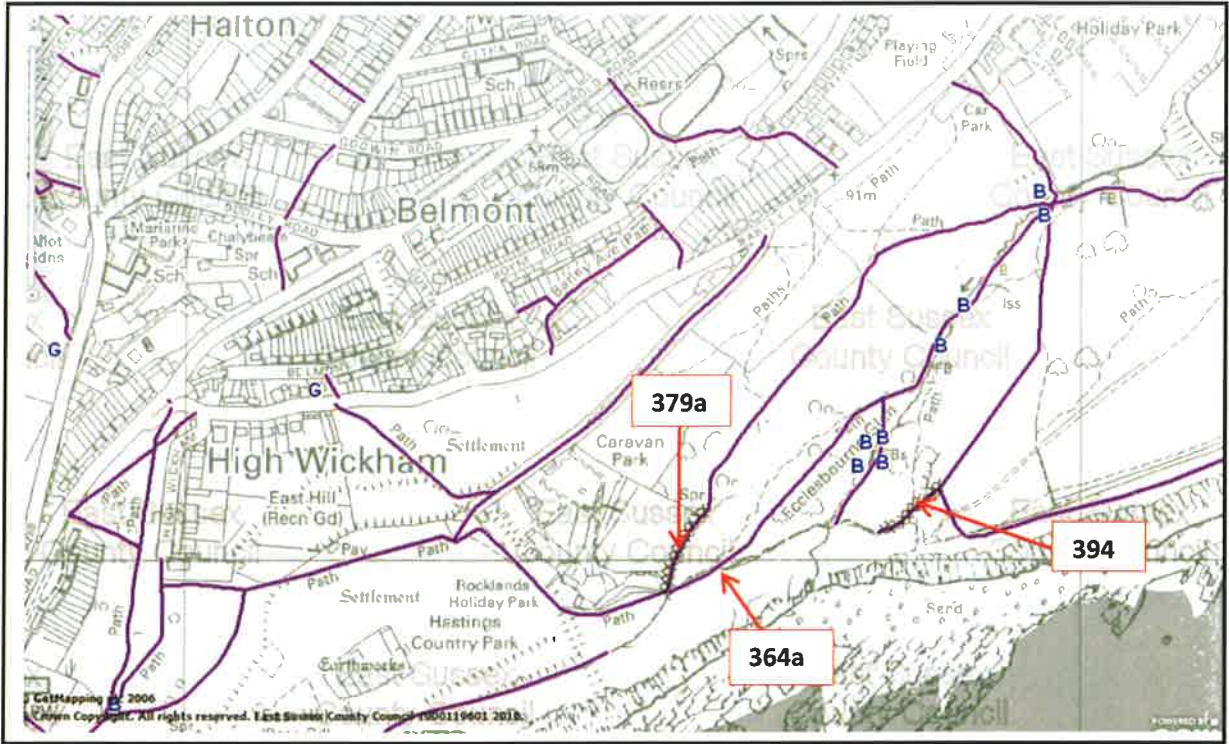

(Ref. 12) <http://www.eastsussex.gov.uk/leisureandtourism/countryside/rightsofway/rightsofwaymap/intro.htm>

drawn	SF		client:	HASTINGS BOROUGH COUNCIL	
date	APR 2014		project:	ECCLESBOURNE GLEN	
scale	NTS		title:	PUBLIC RIGHTS OF WAY	
original size	A4		project no:	02255AA	fig no:



- Notes:**
- 1 Do not scale from this drawing
 - 2 All dimensions are in metres unless otherwise stated.

KEY	
	Inspection points
	Backscarp features

drawn	MN/RS
date	15/04/2014
scale	1:1000
original size	A3



HASTINGS BC	
ECCLESBOURNE GLEN	
LANDSLIDE FEATURES FROM SITE INSPECTION	
project no	02255AA
fig no	003