


Legend:

- Existing Woodland and landscape corridors
- Gas pipeline 12m easement
- Electricity pylons
- Badger setts 30m no dig zone
- Ponds and ditches
- Footpath
- Proposed Footpath
- Opportunities for new reinforcement planting
- Areas of visual sensitivity & low density housing
- Opportunity for vehicular access
- Opportunity for pedestrian and cycle access
- Planted woodland
- Site boundary
- 20m Protection buffer
- Borough boundary
- Employment
- Housing
- Potential area for allocation in Rother DC
- Green corridors
- Green open space
- SUDS
- Area for mixed community uses

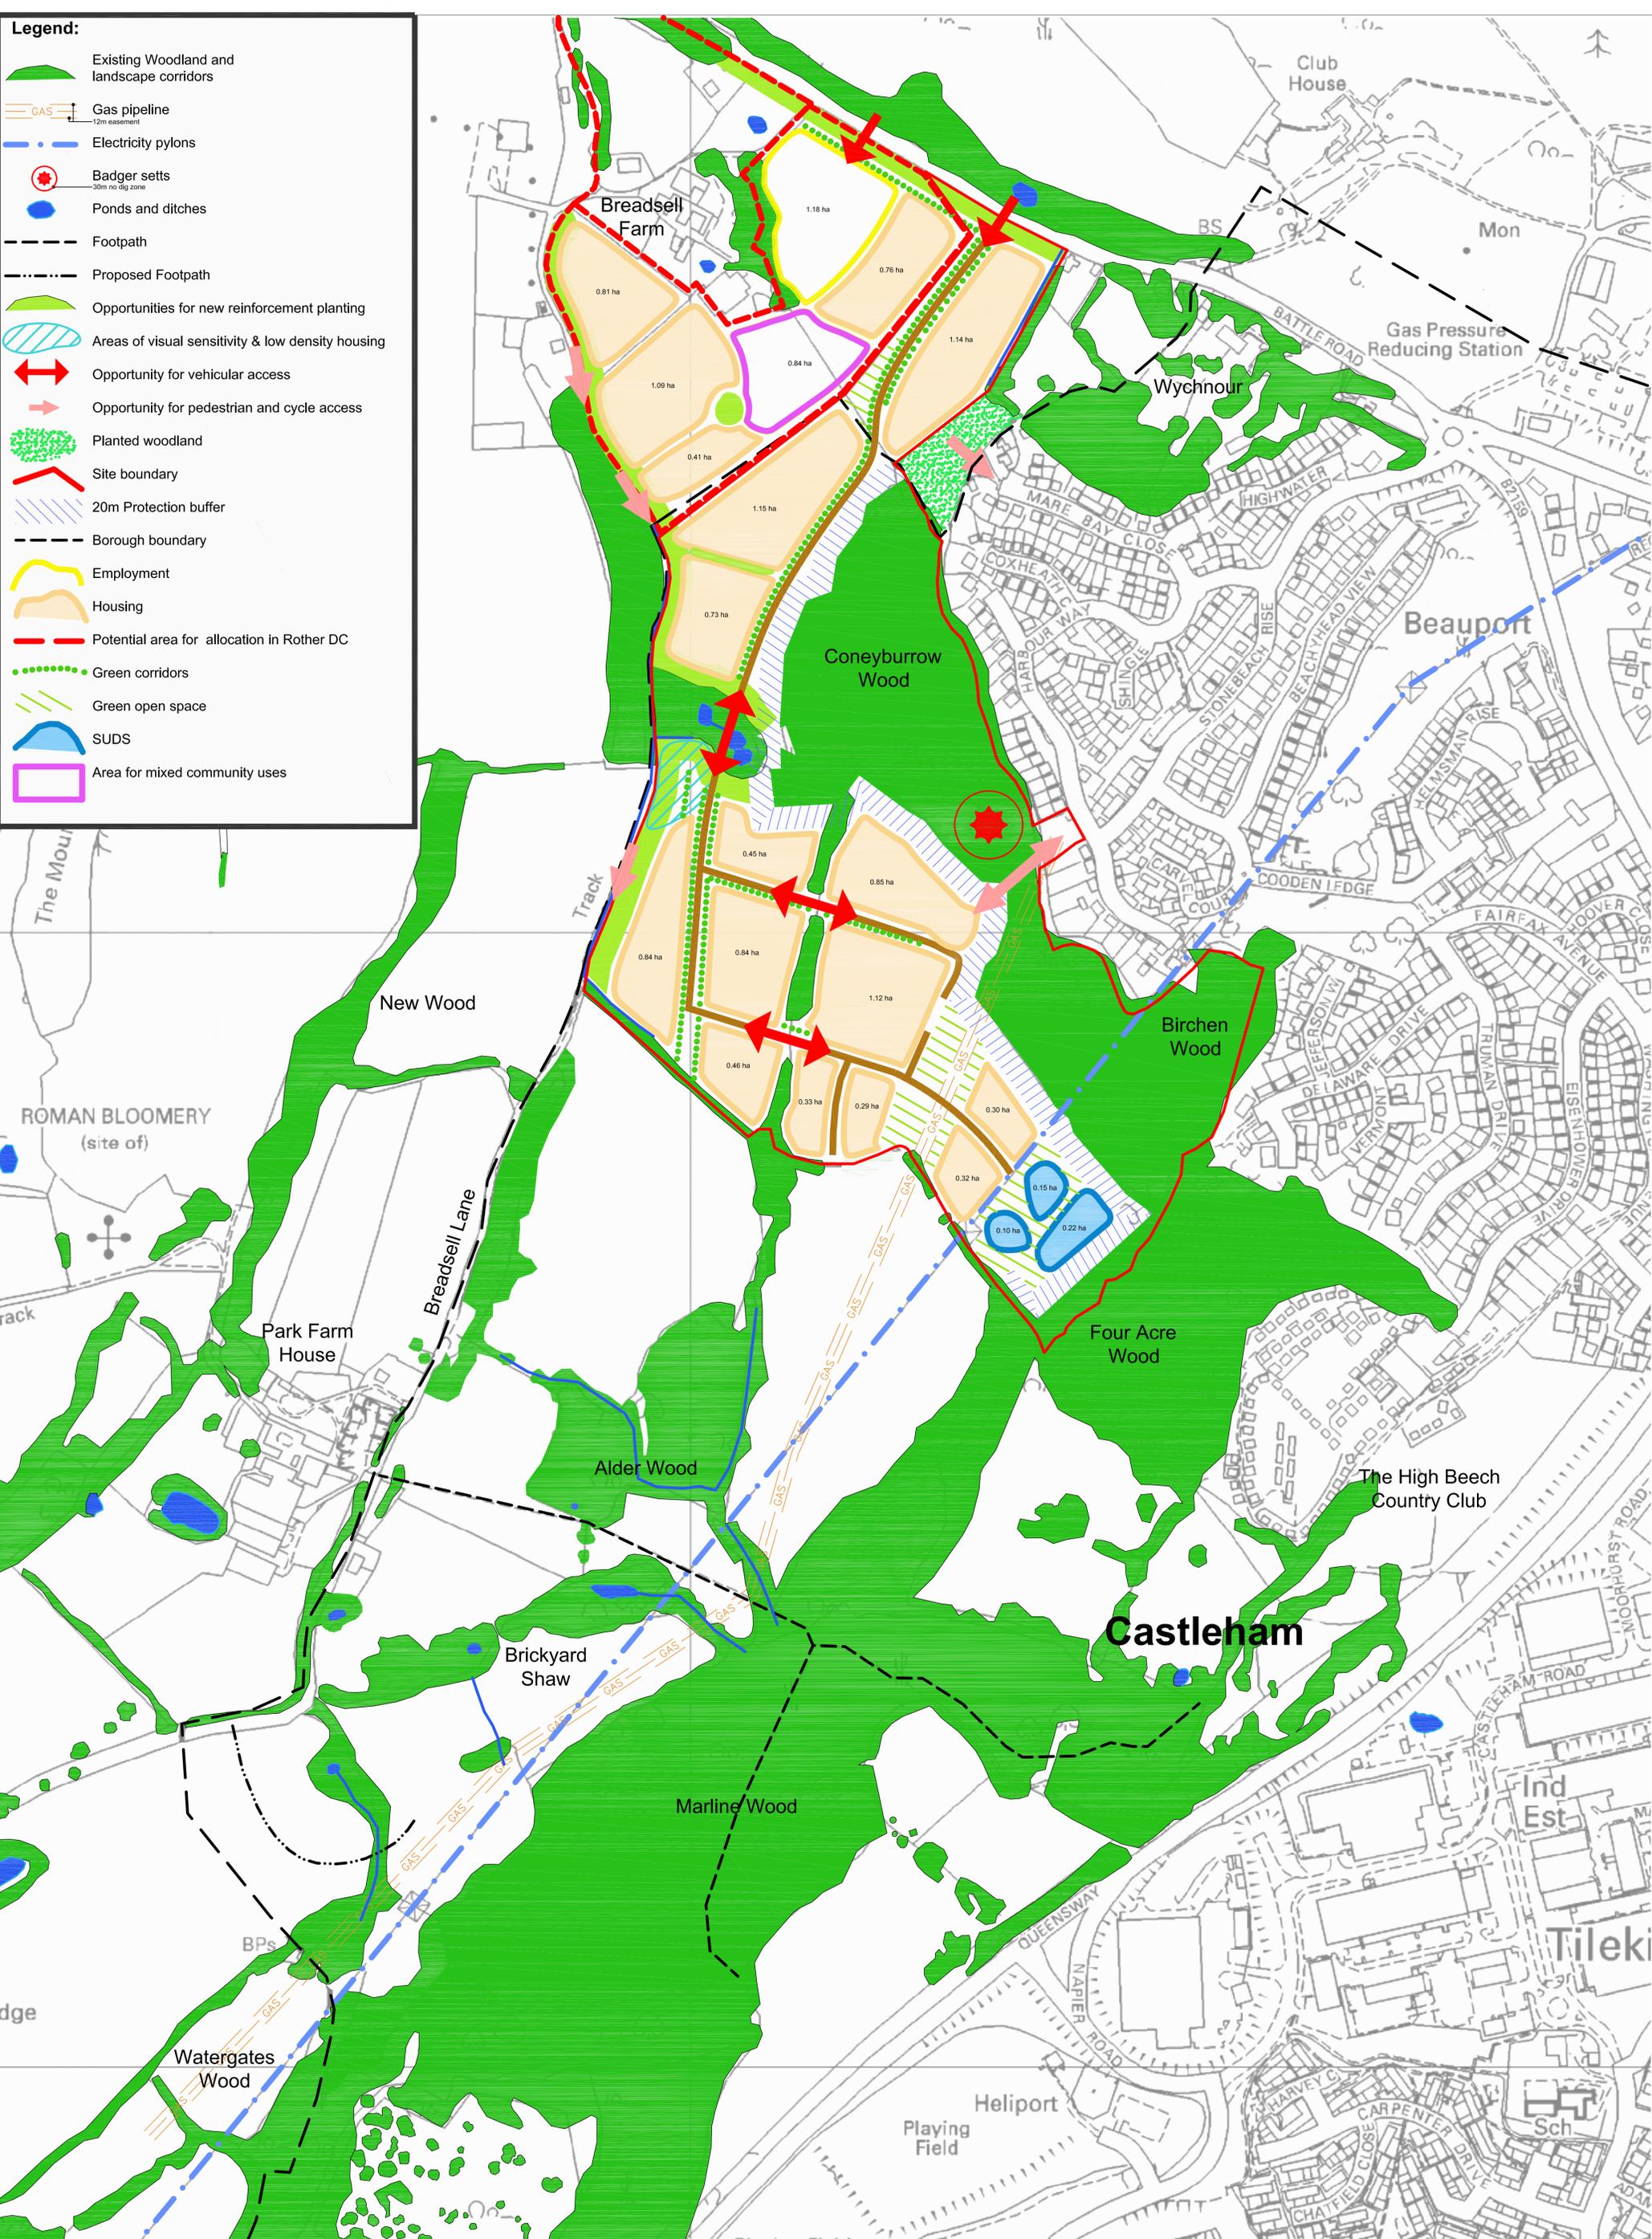

KEMBER LOUDON WILLIAMS LLP planning • urban design • environment T: 01892 750018 E: enquiries@klw.co.uk F: 01892 750019 www.klw.co.uk		Project: Breadsell Lane, NW Hastings
Drawn by: CPA Project Manager: JW		Dwg. Title: Hastings Core Strategy Masterplan 2 FOR PLANNING PURPOSES ONLY Scale: 1:2500 @A1 Date: November 2011 08/108/05